



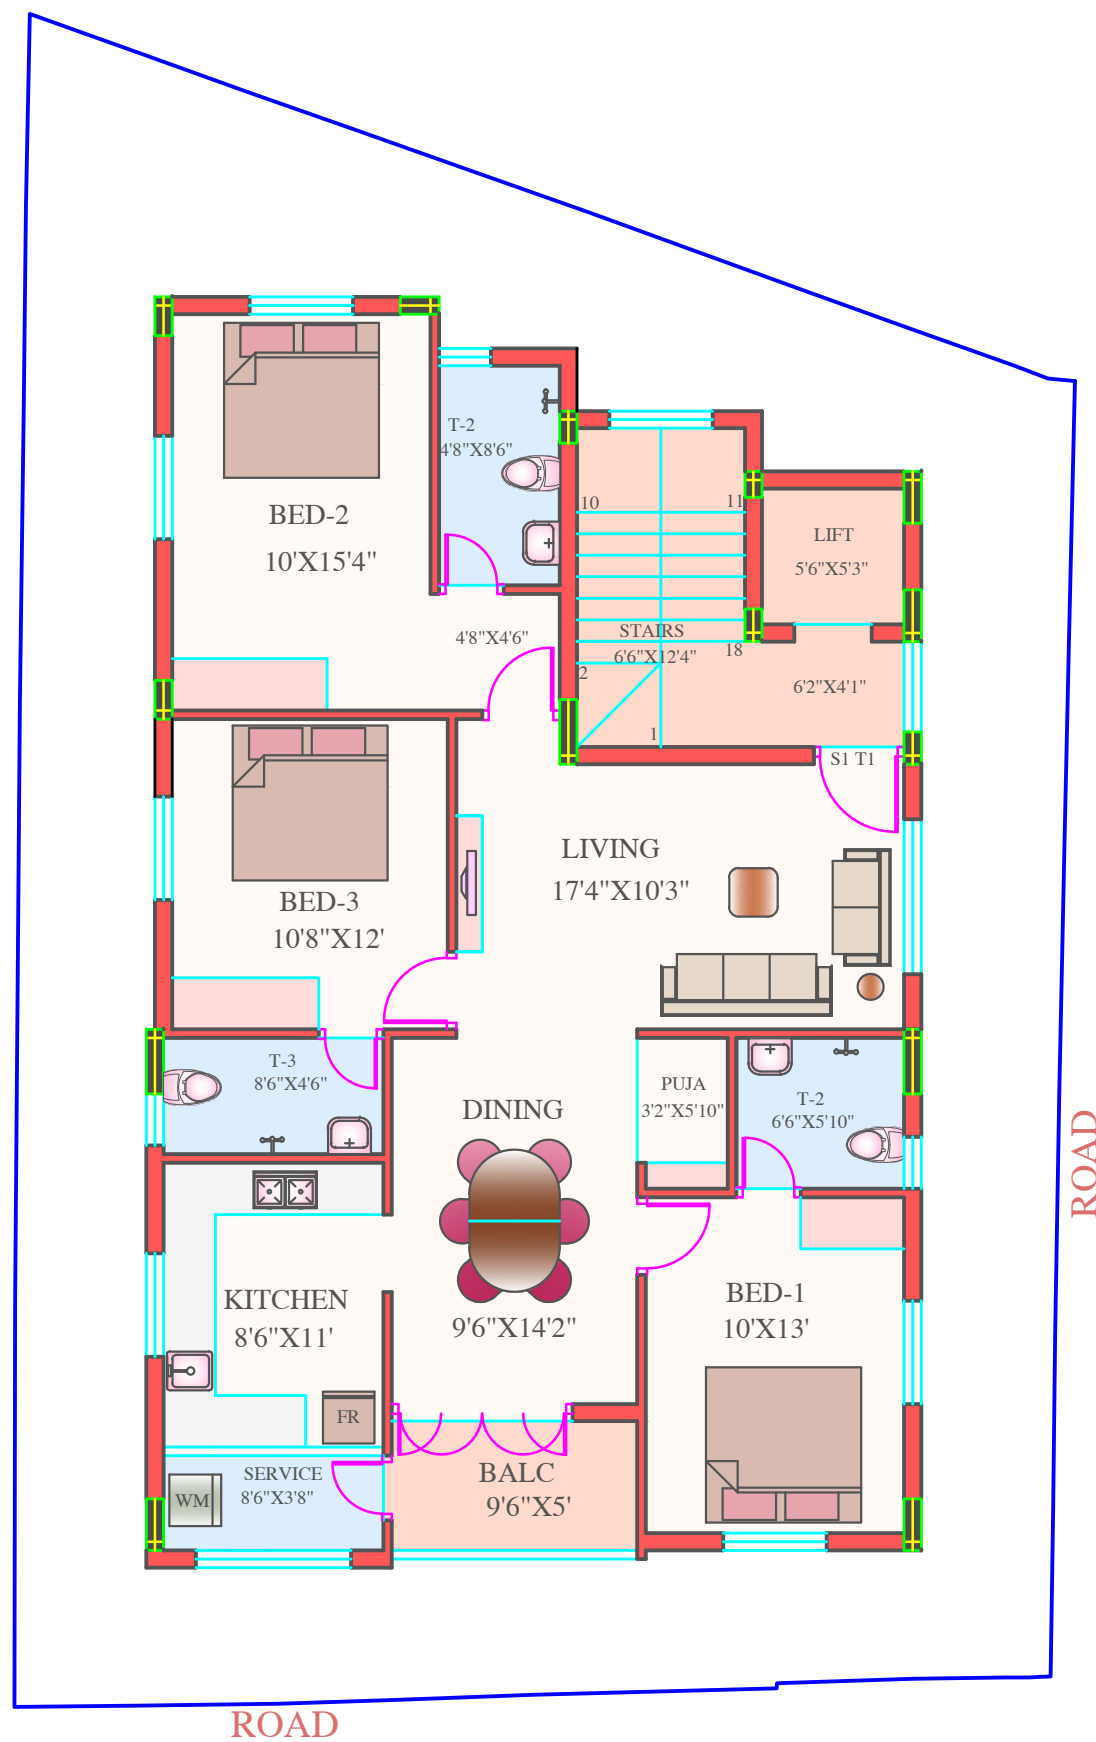

AREA ' S (SQFT)
FLAT - S1 & T1 = 1586.00

PROJECT TITLE
PROPOSED RESIDENTIAL FLATS
DOOR No - NEW No-21 , OLD No - 8 ,
15TH STREET, THILLAIGANGA NAGAR ,
NANGANALLUR , CHENNAI - 600 061.

JOB No - BC/26/2024
DRG No - PD/02/2025
DATE - 24/05/2025
SHEET - 02

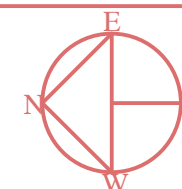

SECOND&THIRD FLOOR PLAN

BHUVANESHWARI CONSTRUCTIONS (P) LTD
An ISO 9001 : 2015 Certified Company
Civil Engineers & Flat Promoters
#24,First Main Road, Kannan Nagar,
Madipakkam , Chennai - 600 091 .
Call-044-22240903,22240904,22248870, 9841043410 .
e-mail:bcpl87@gmail.com , website: www.bcplindia in