


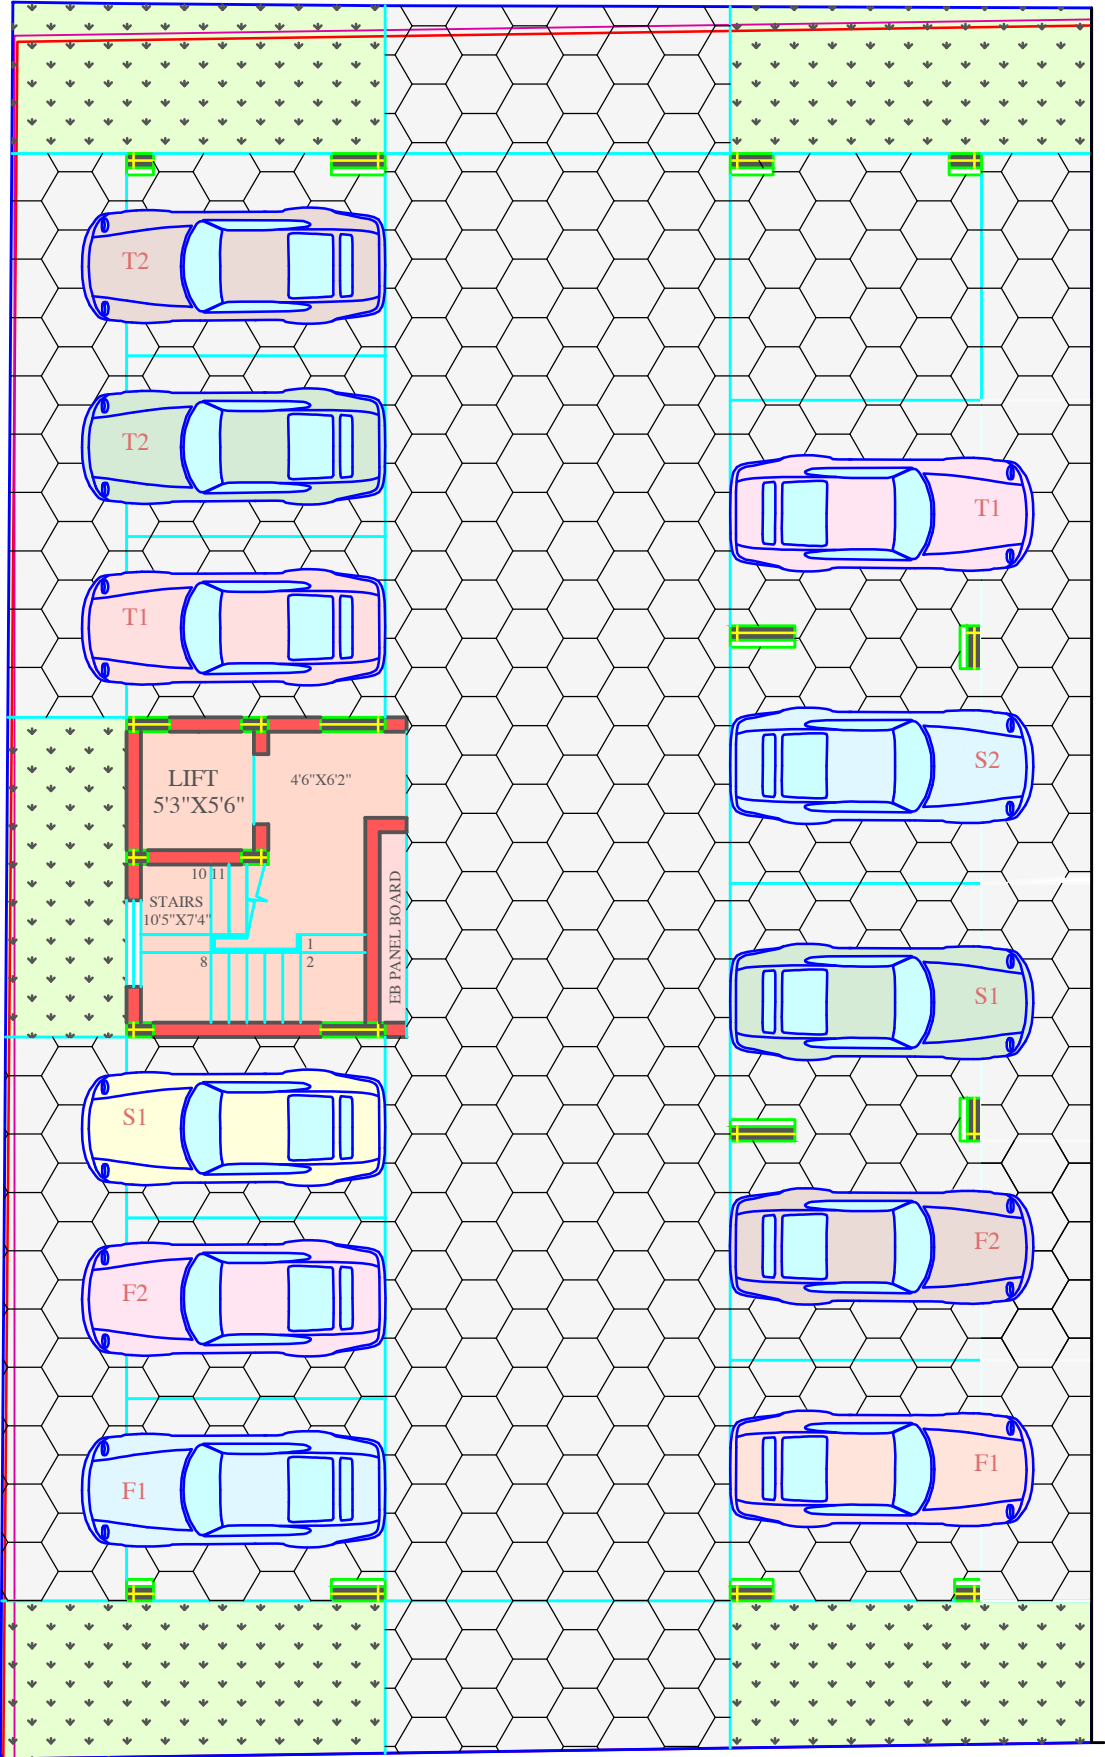

PROJECT TITLE
PROPOSED RESIDENTIAL FLATS
PLOT No: 26, DOOR No: 26,
AM JAIN COLLEGE STAFF COLONY,
NANGANALLUR, CHENNAI - 600 061 .

JOB No - BC/19/2025
DRG No - PD/01/2025
DATE - 13/02/2026
SHEET - 01



SITE CUM STLIT FLOOR PLAN
PRESENTABLE DRAWING

BHUVANESHWARI CONSTRUCTIONS (P) LTD
An ISO 9001 : 2015 Certified Company
Civil Engineers & Flat Promoters
#24,First Main Road, Kannan Nagar,
Madipakkam , Chennai - 600 091 .
Call-044-22240903,22240904,22248870, 9841043410 .
e-mail:bcpl87@gmail.com , website: www.bcplindia in