



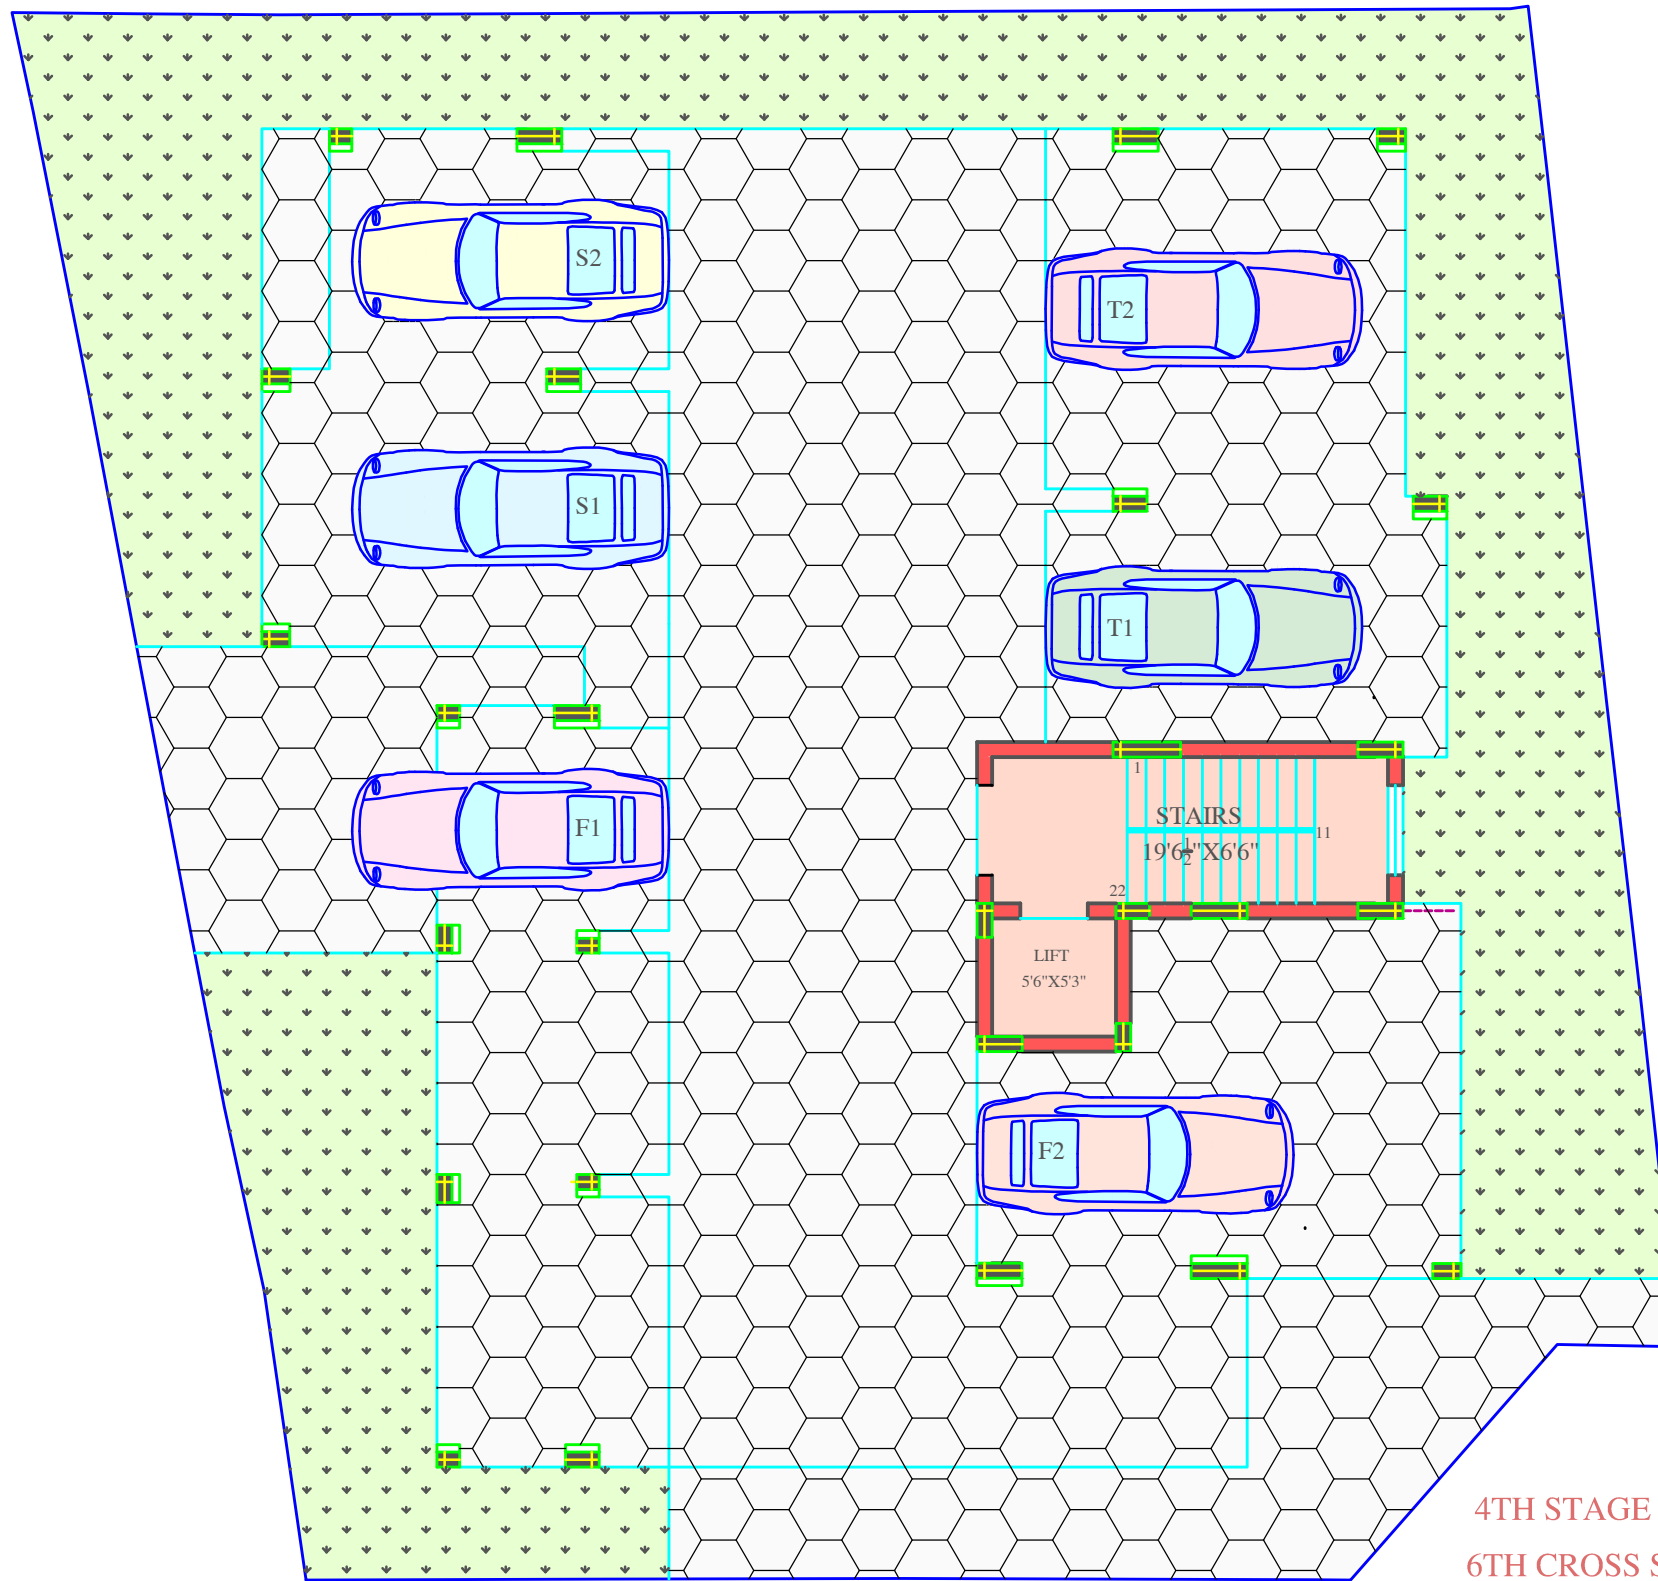

4TH STAGE
6TH CROSS STREET
LAKSHMI NAGAR

PROJECT TITLE
PROPOSED RESIDENTIAL FLATS AT
DOOR NO: NEW NO: 6, OLD NO: 2,
4TH STAGE 6TH CROSS STREET,
LAKSHMI NAGAR , NANGANALLUR,
CHENNAI - 600 061.

JOB No - BC/05/2026
DRG No - PD/01/2026
DATE - 02/05/2026
SHEET - 01

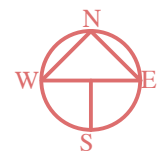

SITE CUM STLIT FLOOR PLAN
PRESENTABLE DRAWING

BHUVANESHWARI CONSTRUCTIONS (P) LTD
An ISO 9001 : 2015 Certified Company
Civil Engineers & Flat Promoters
#24,First Main Road, Kannan Nagar,
Madipakkam , Chennai - 600 091 .
Call-044-22240903,22240904,22248870, 9841043410 .
e-mail:bcpl87@gmail.com , website: www.bcplindia in