



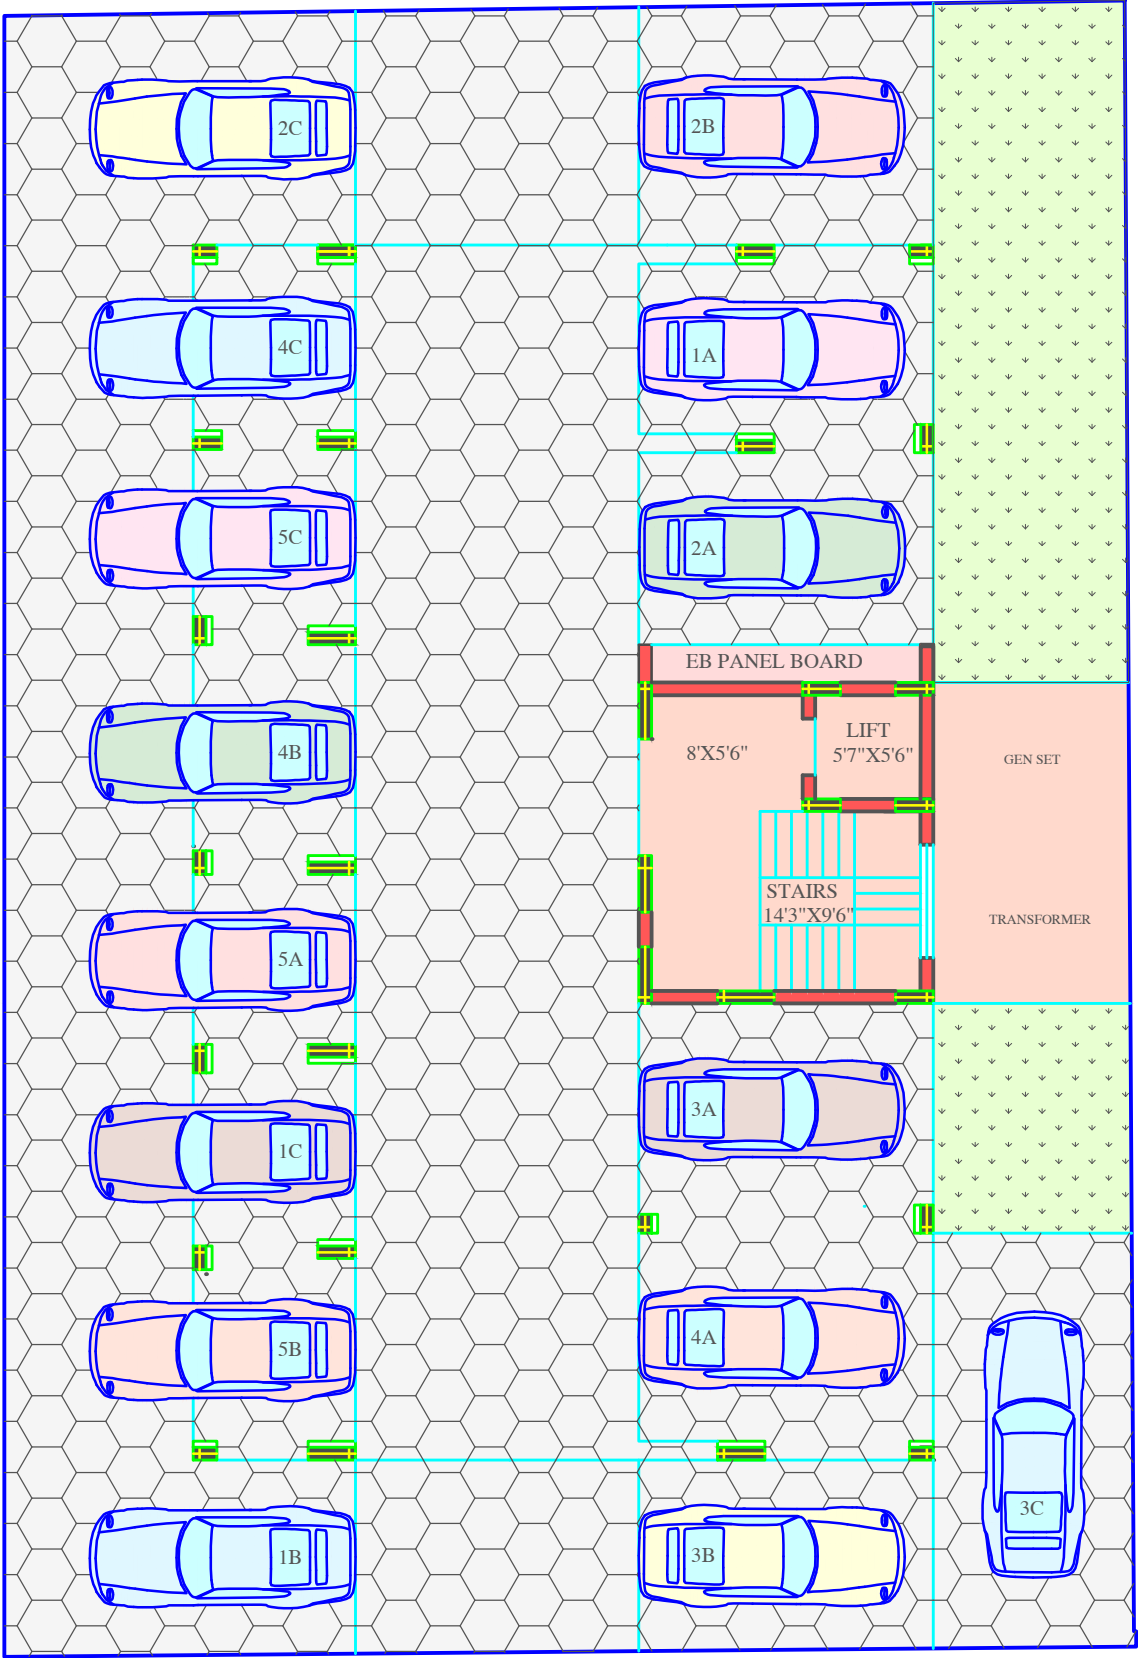

PROJECT TITLE
PROPOSED RESIDENTIAL FLATS
PLOT No - 42 B ,
SATHSANGAM STREET ,
MADIPAKKAM ,CHENNAI - 600 091.

JOB No - BC/24/2024
DRG No - PD/01/2026
DATE - 20-02-2026
SHEET - 01

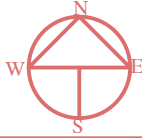

SITE CUM STLIT FLOOR PLAN (S+5)
PRESENTABLE DRAWING

BHUVANESHWARI CONSTRUCTIONS (P) LTD
Madipakkam , Chennai - 600 091 .