



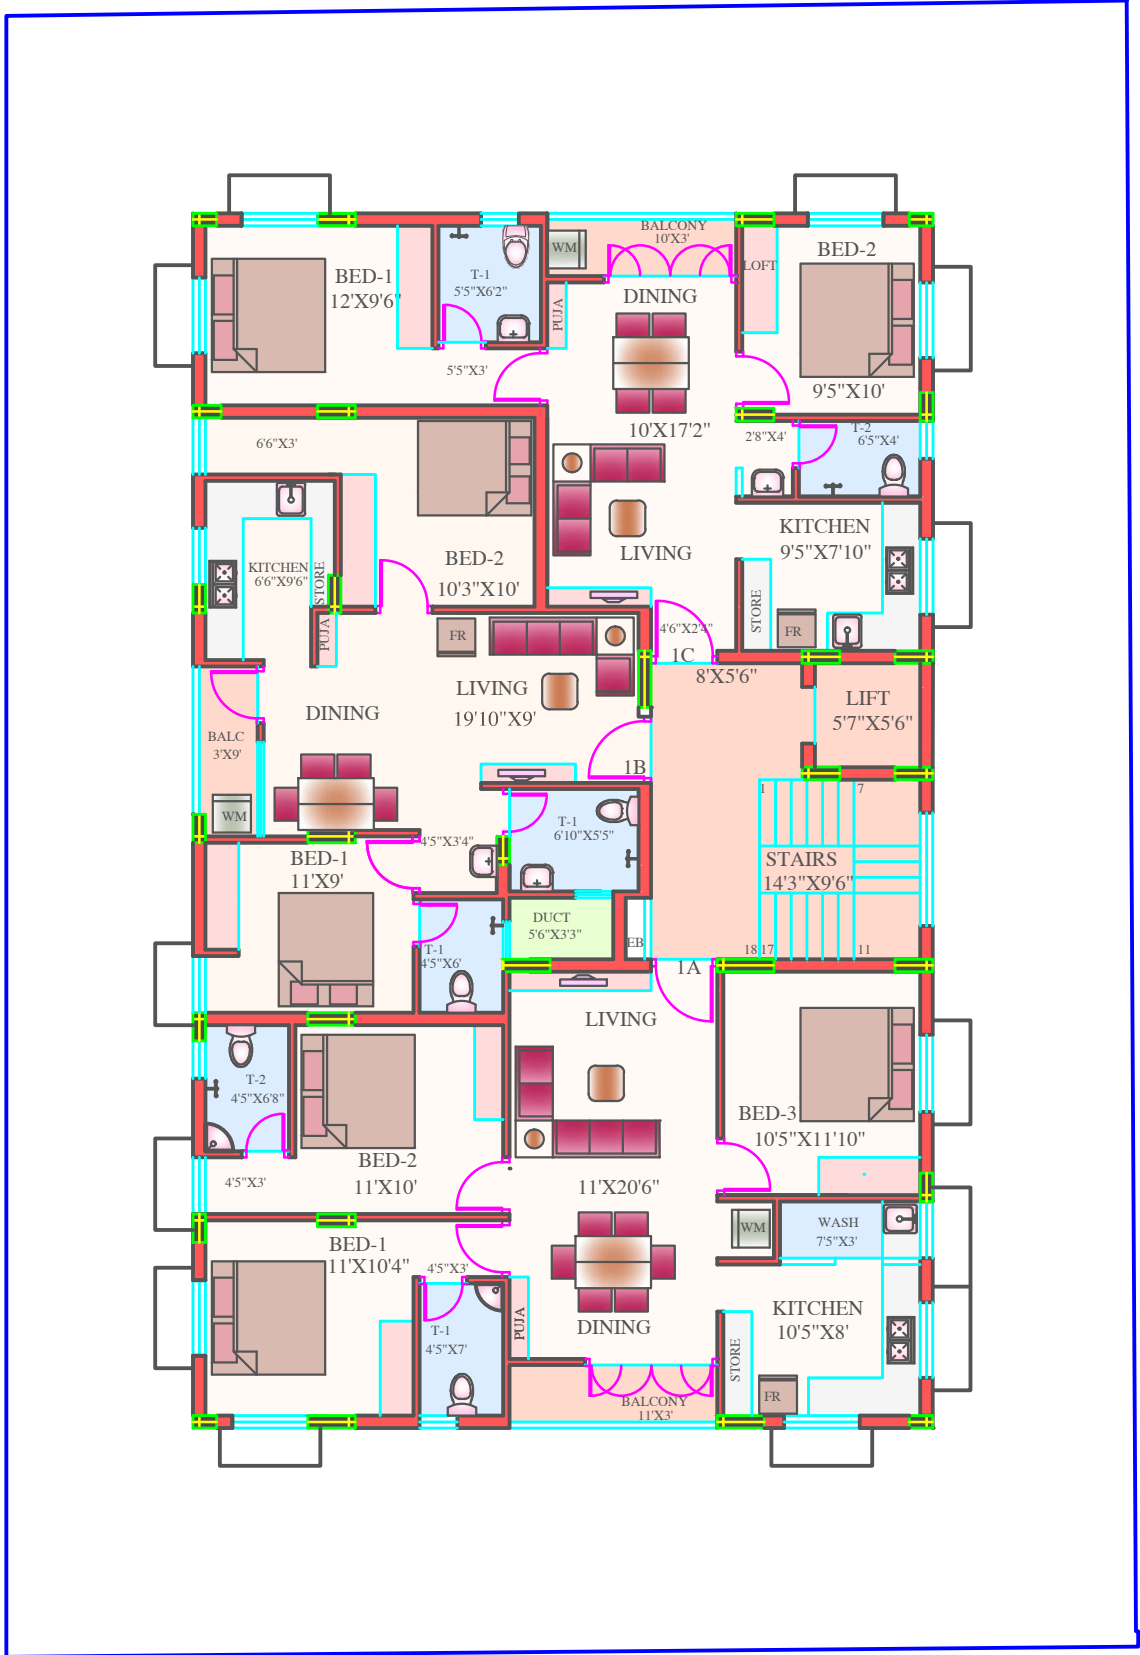

AREA 'S (SQ FT)
FLAT 1A 2A 3A 4A = 1150.00
FLAT 1B 2B 3B 4B = 836.00
FLAT 1C 2C2 3C 4C = 840.00

PROJECT TITLE
PROPOSED RESIDENTIAL FLATS
PLOT No - 42 B ,
SATHSANGAM STREET ,
MADIPAKKAM ,CHENNAI - 600 091.

JOB No - BC/24/2024
DRG No - PD/02/2026
DATE - 20/02/2020
SHEET - 02

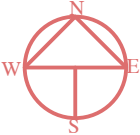

TYPICAL FLOOR PLAN (1st,2nd,3rd,4th)
PRESENTABLE DRAWING

BHUVANESHWARI CONSTRUCTIONS (P) LTD
Madipakkam , Chennai - 600 091 .