



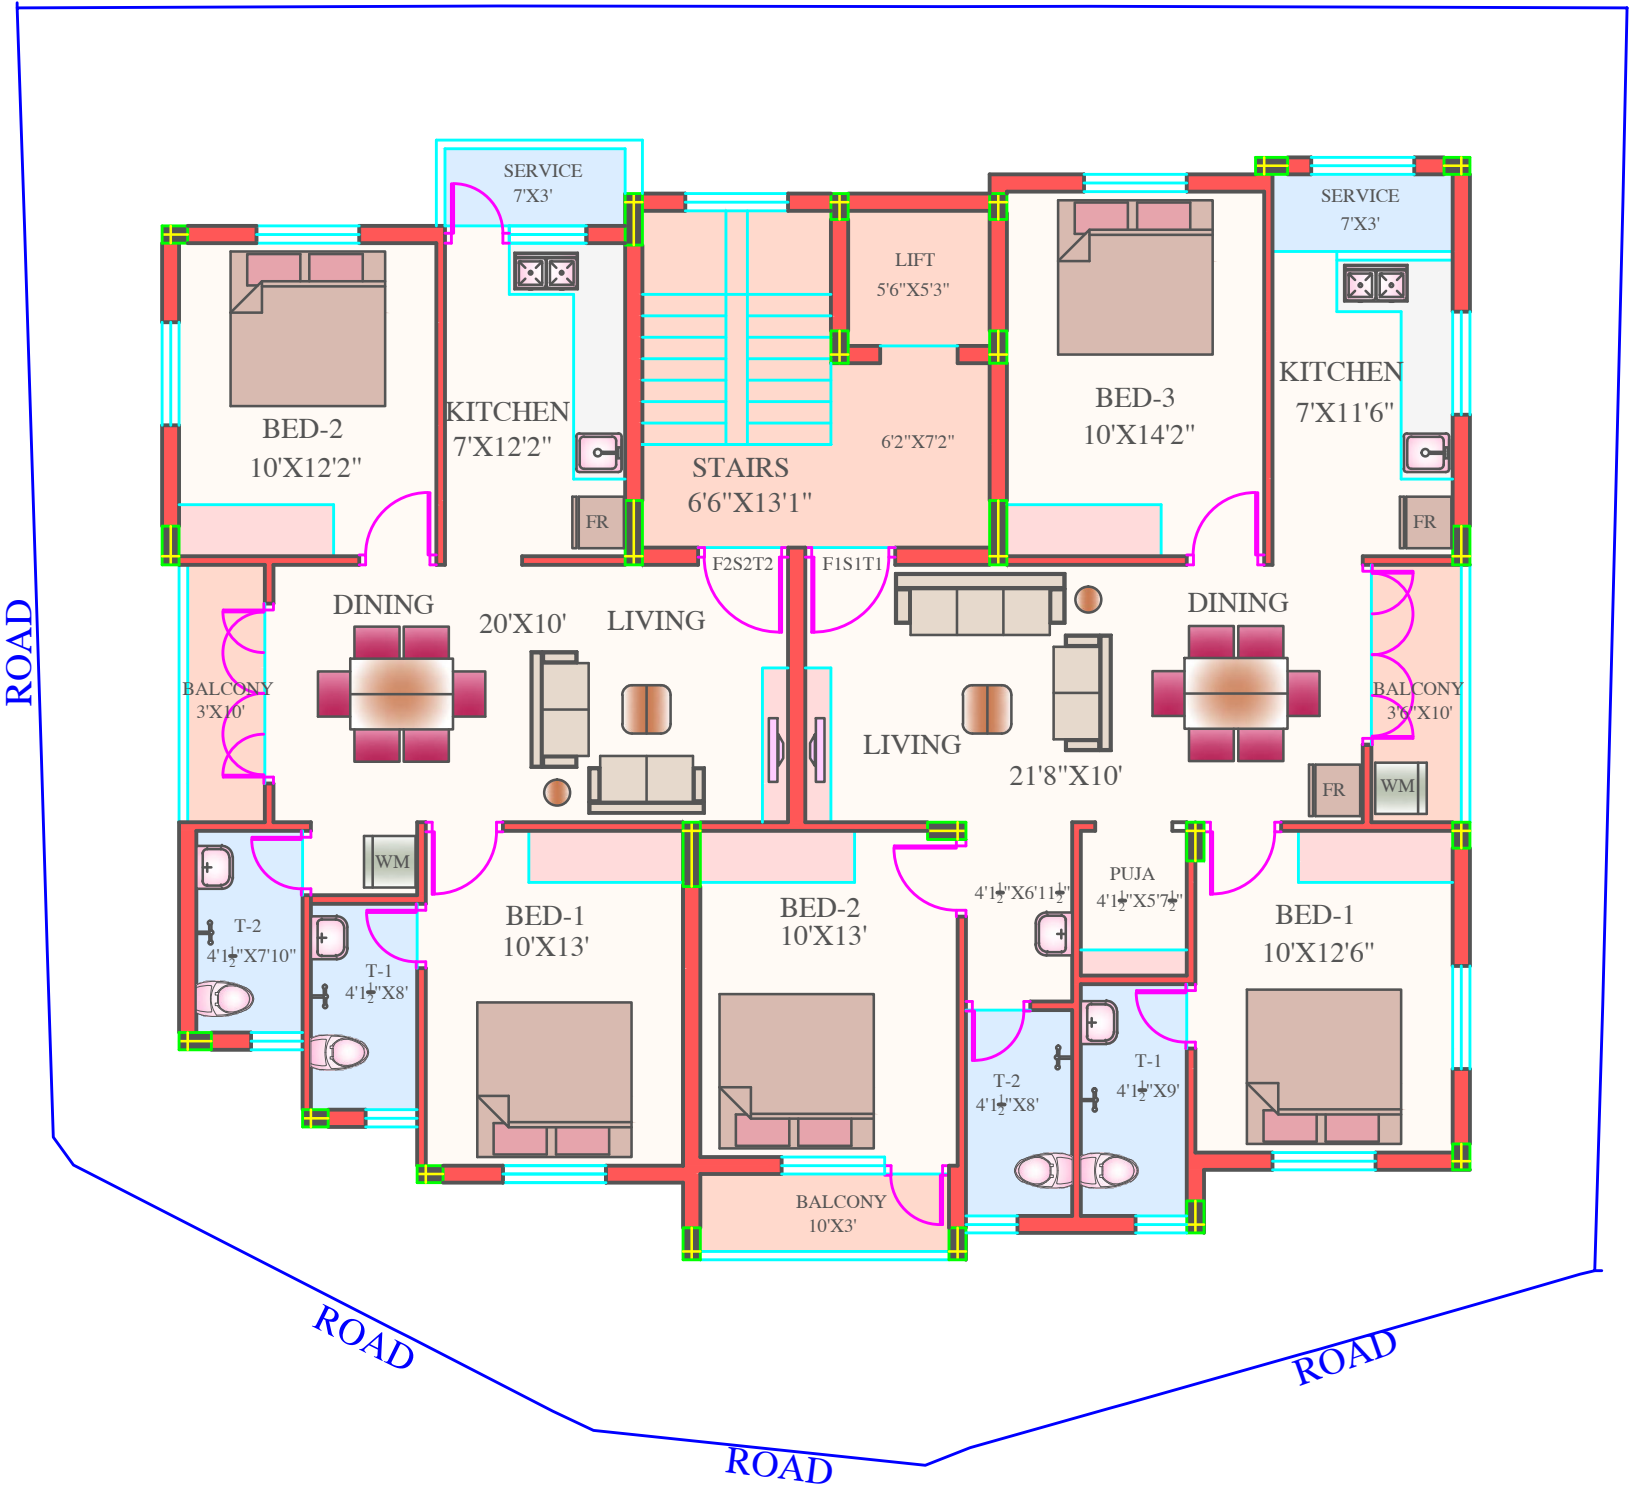

AREA 'S (SQFT)
FLAT - F1 S1 T1 = 1281.00
FLAT - F2 S2 T2 = 953.00

PROJECT TITLE
PROPOSED RESIDENTIAL FLATS
PLOT NO:16-A,OLD NO:16, NEW NO: 13,
SRI VIDYA NAGAR,MMTC COLONY
NANGANALLUR, CHENNAI - 600 061 .

JOB No - BC/22/2025
DRG No - PD/05/2025
DATE - 18/08/2025
SHEET - 05

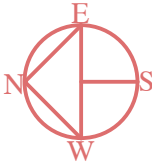

TYPICAL FLOOR PLAN (1st 2nd & 3rd)
PRESENTABLE DRAWING

BHUVANESHWARI CONSTRUCTIONS (P) LTD
An ISO 9001 : 2015 Certified Company
Civil Engineers & Flat Promoters
#24,First Main Road, Kannan Nagar,
Madipakkam , Chennai - 600 091 .
Call-044-22240903,22240904,22248870, 9841043410 .
e-mail:bcpl87@gmail.com , website: www.bcplindia in