



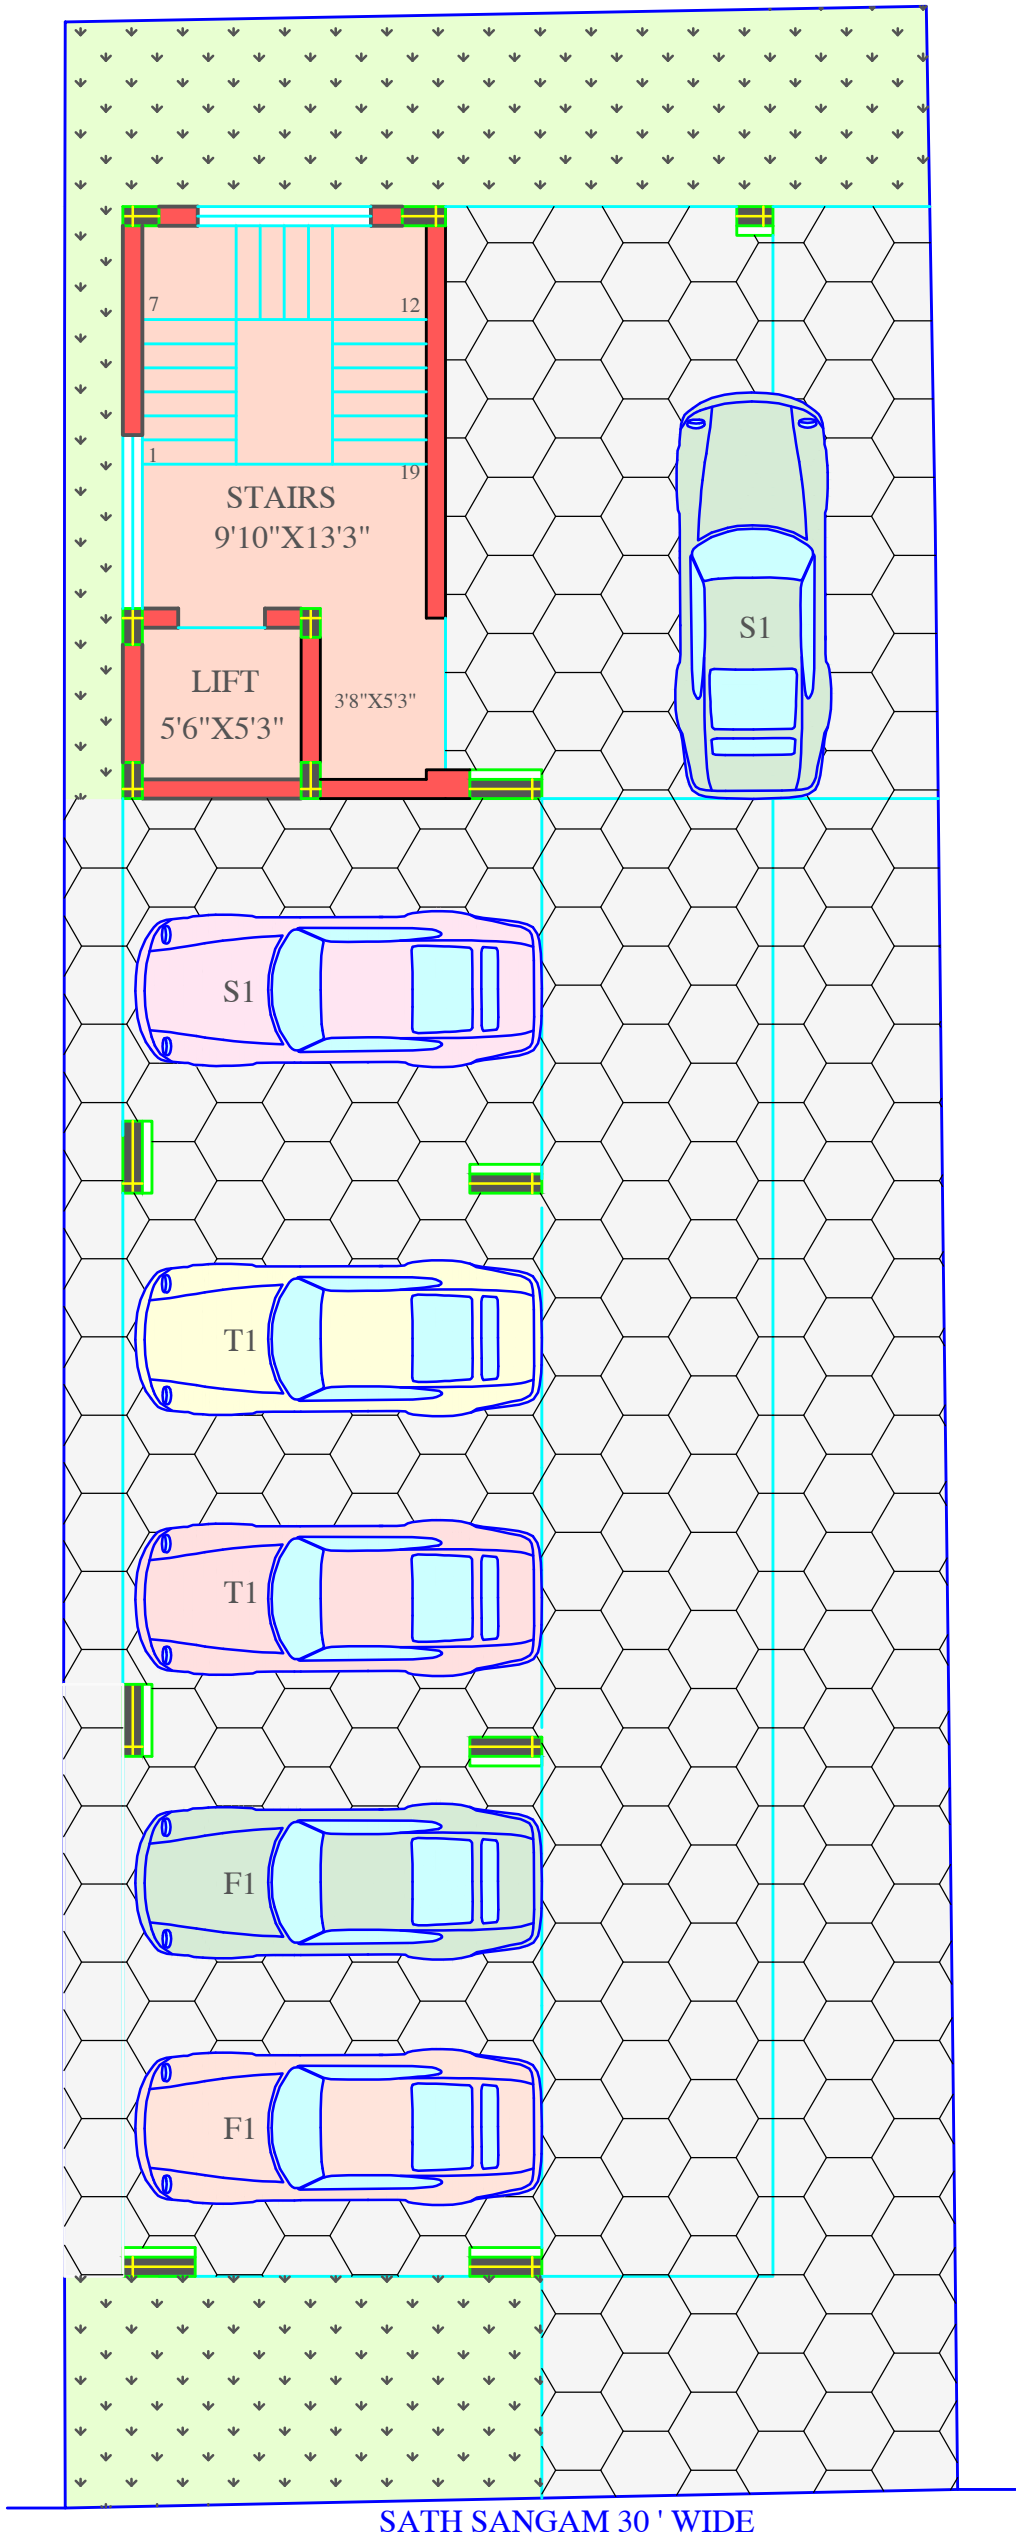

RE.DATE - 01-04-2026

PROJECT TITLE
PROPOSED RESIDENTIAL FLATS AT
PLOT No - 40 , SATH SANGAM STREET ,
MADIPAKKAM , CHENNAI .

JOB No - BC/33/2025
DRG No - PD/01/2025
DATE - 17/12/2025
SHEET - 01

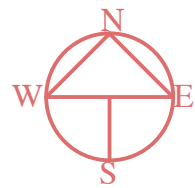

SITE CUM STLIT FLOOR PLAN
PRESENTABLE DRAWING

BHUVANESHWARI CONSTRUCTIONS (P) LTD
An ISO 9001 : 2015 Certified Company
Civil Engineers & Flat Promoters
#24,First Main Road, Kannan Nagar,
Madipakkam , Chennai - 600 091 .
Call-044-22240903,22240904,22248870, 9841043410 .
e-mail:bcpl87@gmail.com , website: www.bcplindia in