



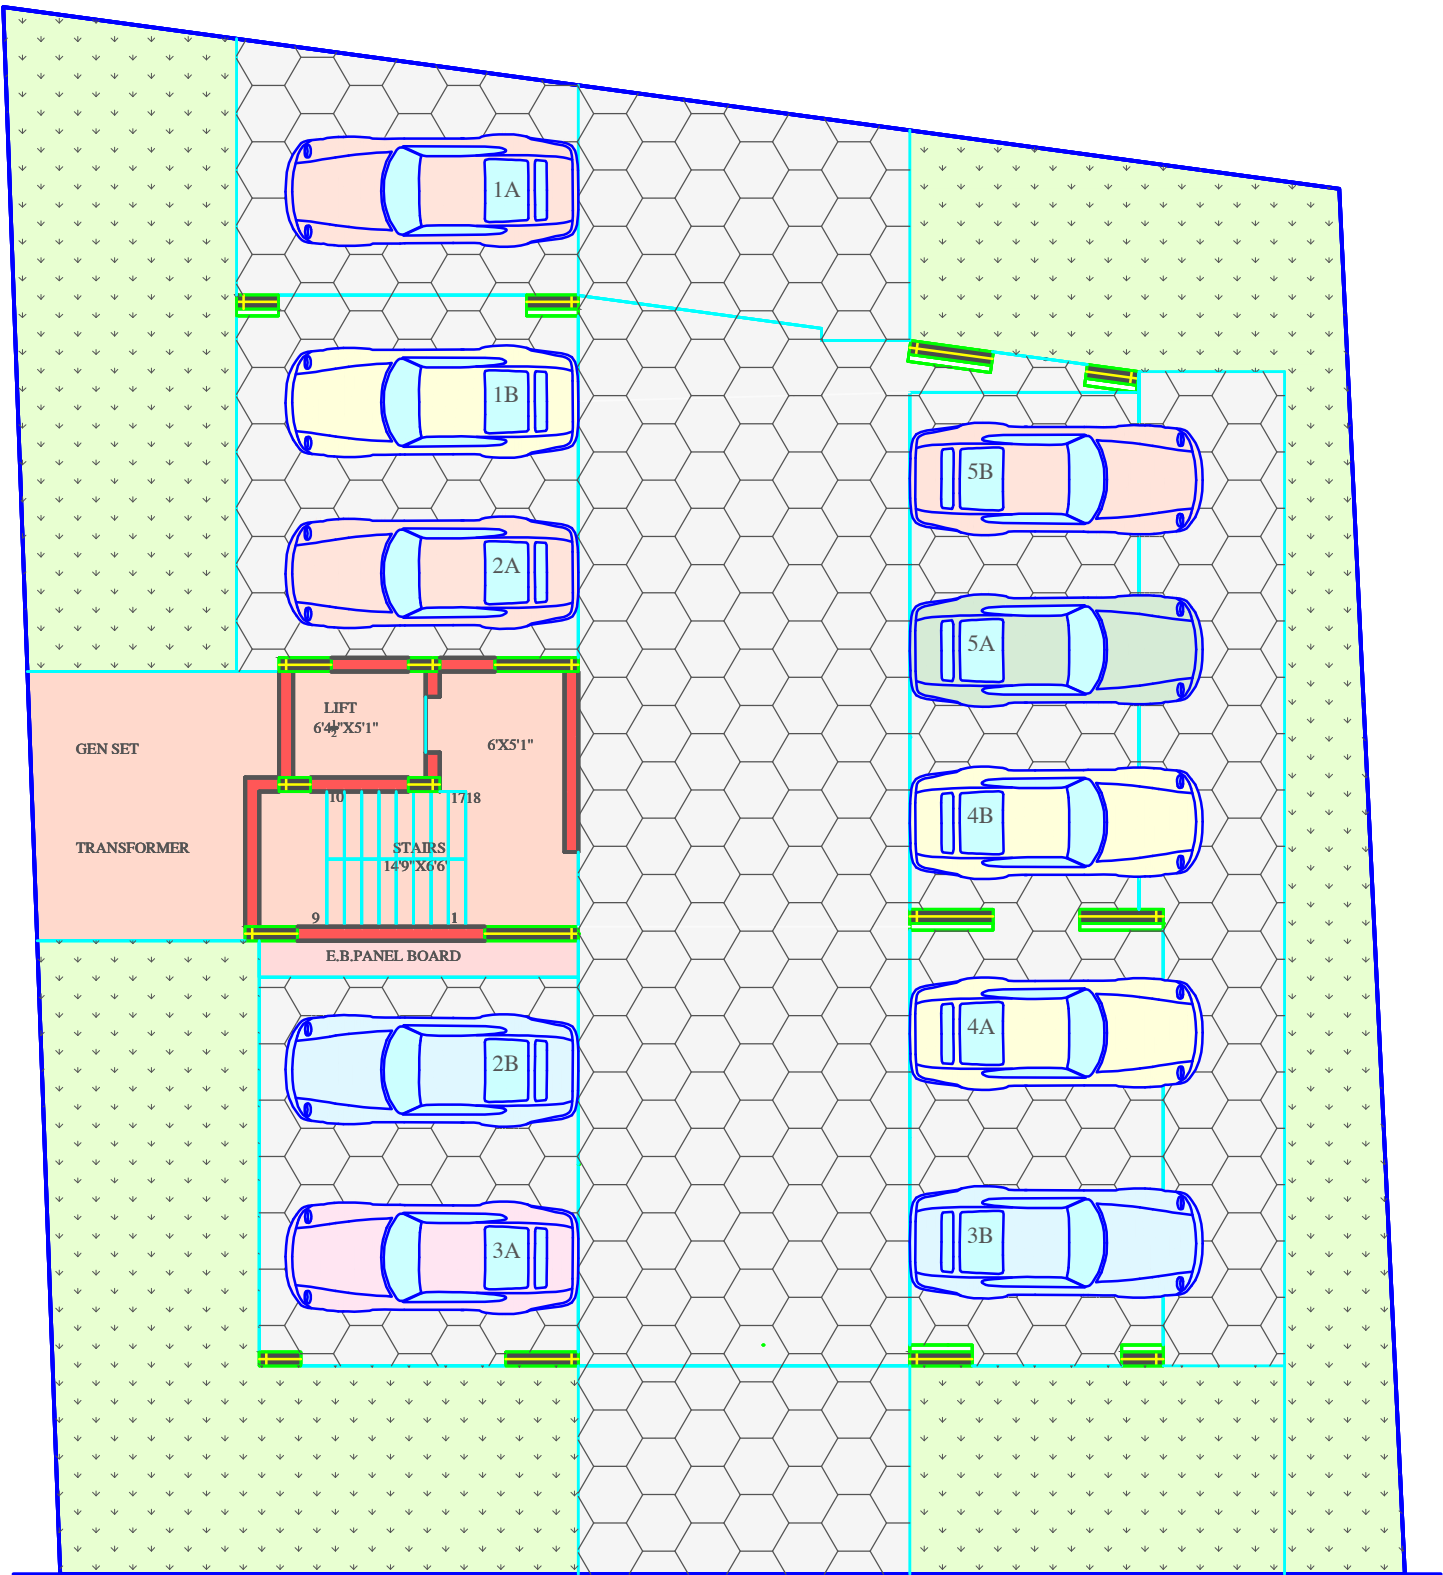

PROJECT TITLE
PROPOSED RESIDENTIAL FLATS
DOOR No - OLD No-32 , NEW No-23,
SIP COLONY , SARVAMANGALA NAGAR ,
NANGANALLUR ,CHENNAI - 600 061.

JOB No - BC/34/2022

DATE - 09/06/2025

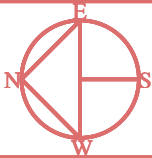

STLIT FLOOR PLAN S+5
PRESENTABLE DRAWING

BHUVANESHWARI CONSTRUCTIONS (P) LTD
Madipakkam , Chennai - 600 091 .